



May 21, 2019

Mr. Andrew Salas  
Gabrieleno Band of Mission Indians – Kizh Nation  
P.O. Box 393  
Covina, CA 91723

**RE: AB 52 Consultation with the Gabrieleno Band of Mission Indians – Kizh Nation for a Proposed Composting Operation at the Prima Deshecha Landfill**

Dar Mr. Salas:

The County of Orange is conducting its AB 52 consultation process for a proposed green waste composting operation at the Prima Deshecha Landfill that will be called the Capistrano Greenery. Please consider this letter and preliminary project information as the initiation of the California Environmental Quality Act, specifically Public Resources Code 21080.3.1 and Chapter 532 Statutes of 2014 (i.e., AB 52). Please respond within 30 days, pursuant to PRC 21080.3.1(d) if you would like to consult on this project.


OC Waste & Recycling owns and operates three active solid waste landfills in Orange County and provides post-closure maintenance at twenty closed landfill sites in Orange County. The active Prima Deshecha Landfill is located at 32250 Avenida La Pata, San Juan Capistrano, as shown on the attached location map. SB 1383 requires all jurisdictions in California to recycle at least 50 percent of all organic waste materials that are currently going to solid waste landfills by 2020 and at least 75 percent by 2025. In accordance with this new law, OC Waste & Recycling is proposing to implement a maximum 200 ton per day green waste composting operation at the Prima Deshecha Landfill. **The composting operation will be located entire on previously disturbed former refuse areas (i.e., on trash). No new native areas will be disturbed.** OC Waste & Recycling is the lead agency under CEQA for the proposed project. The proposed composting operation will be required to obtain permits from the California Department of Resources Recycling and Recovery (CalRecycle), California Regional Water Quality Control Board – San Diego Region, South Coast Air Quality Management District, Orange County Health Care Agency – Environmental Health Division (acting in its capacity as the Local Enforcement Agency for CalRecycle) and the Orange County Fire Authority.

If you would like to consult on this project, please respond in writing to the following:


John J. Arnau, CEQA Manager  
OC Waste & Recycling  
300 N. Flower Street, Suite 400  
Santa Ana, CA 92703

A response can also be provided via email to [john.arnau@ocwr.ocgov.com](mailto:john.arnau@ocwr.ocgov.com). I can also be reached at (714) 834-4107.

Sincerely,

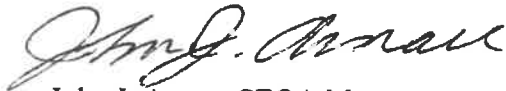A handwritten signature in black ink, appearing to read "John J. Arnau". The signature is written in a cursive, flowing style.

John J. Arnau, CEQA Manager  
OC Waste & Recycling

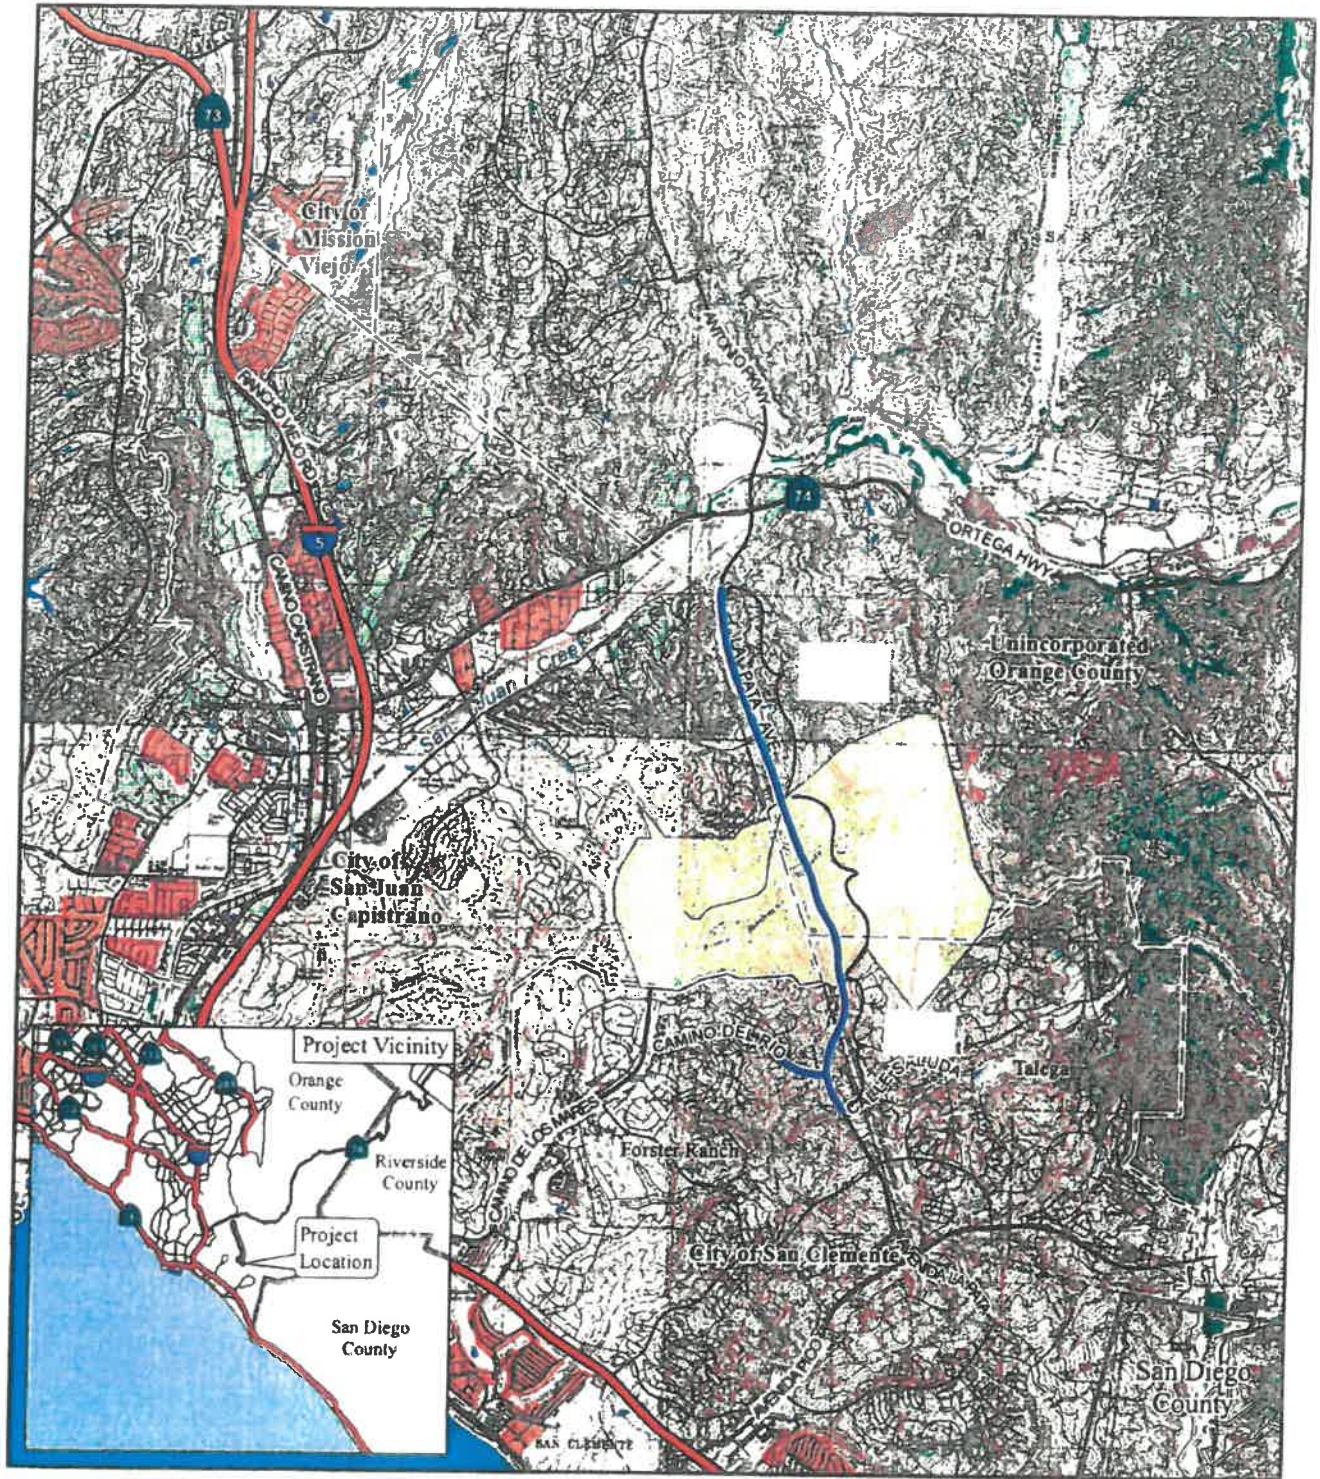

LEGEND

FIGURE 1



| Prima Deshecha Landfill Boundary




Project Location and Vicinity

SOURCE: ESRI (2008). IBM (2008). RBF (4-21-09); USGS 7.5' Quad. (San Juan Capistrano, 1981; San Clemente, 1975; Canada Gobernadora, 1988; Dana Point, 1975)

I:\ORG1101\GIS Project LocationAndVicinity.mxd (6/21/2013)

DATE OF TOPOGRAPHY: MAY 4, 2018. SPLICED WITH OCTOBER 25, 2017 TOPO

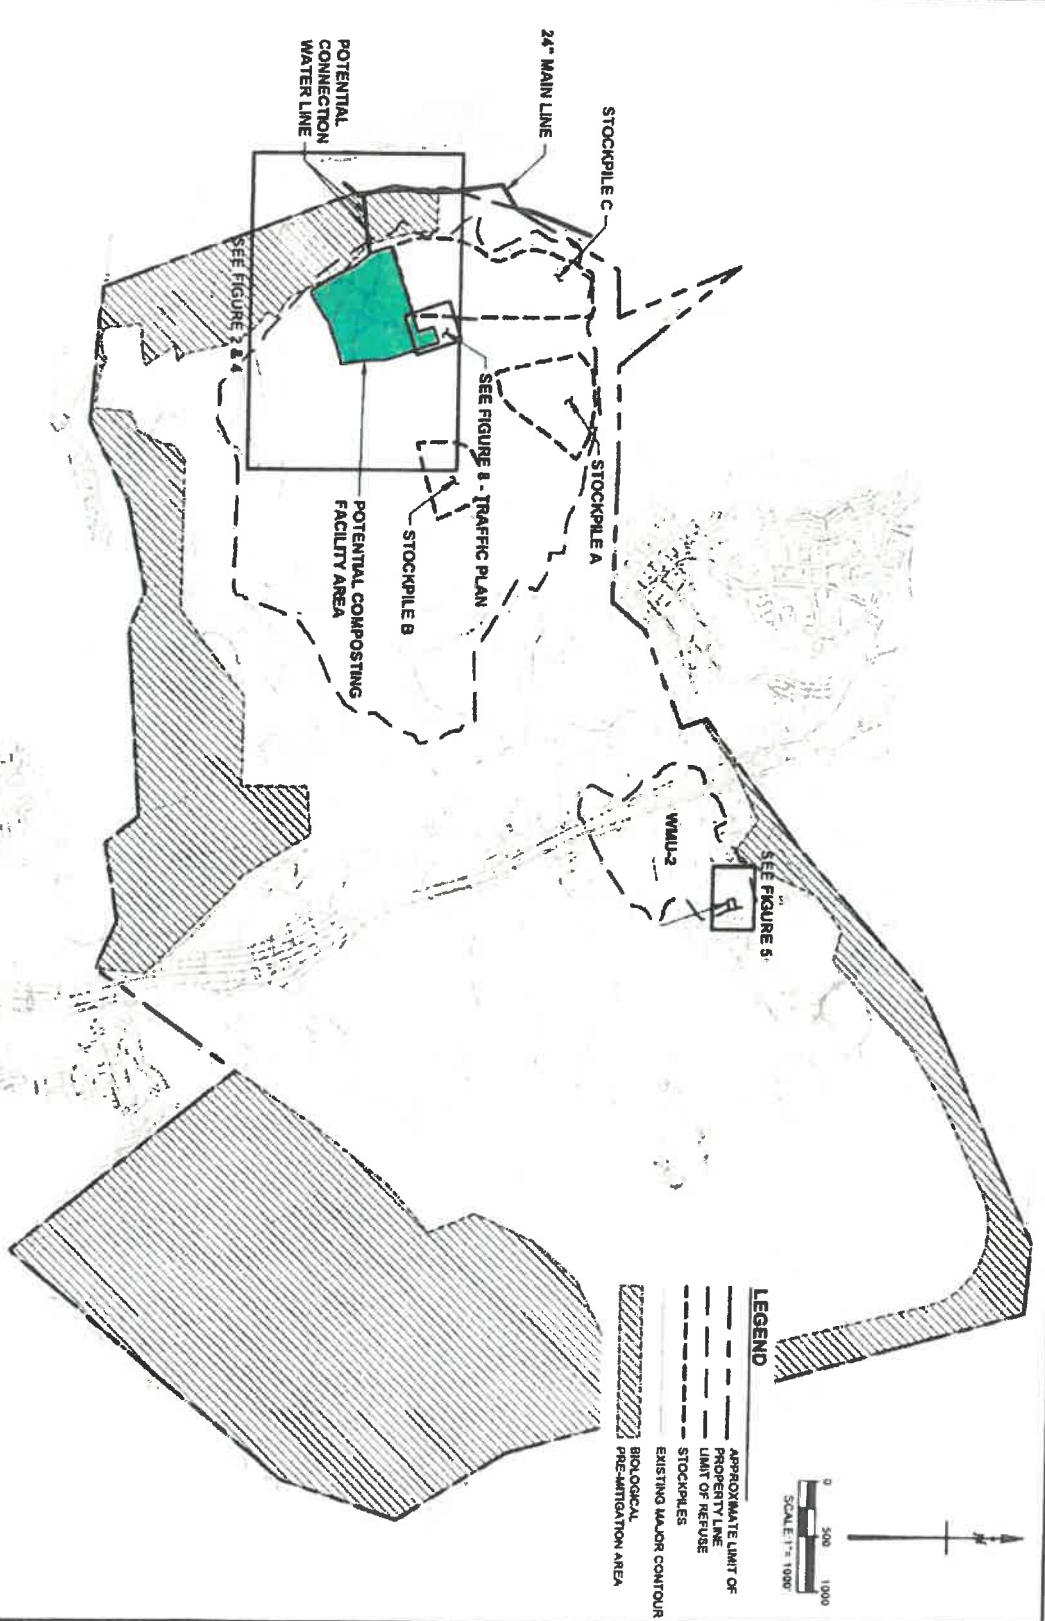

<b>FIGURE 2</b>	<b>CAPISTRANO GREENERY @ PRIMA CESHECHA LANDFILL</b>	<b>OC WASTE AND RECYCLING</b>	 <b>TETRA TECH BAS</b> 1360 Valley Vista Drive, Diamond Bar, CA 91765 TEL 909.860.7777 FAX 909.860.8017	
	<b>OPEN WINDROW CONCEPTUAL COMPOSTING FACILITY OVERVIEW SITE PLAN</b>	DESIGNED BY: J.S. DRAWN BY: J.S. CHECKED BY: S.S. APPROVED BY: C.M.		DATE: 10/20/18 PROJECT NO.: 21150180



May 21, 2019

Mr. Anthony Morales, Chief  
San Gabriel Band of Mission Indians  
P.O. Box 693  
San Gabriel, CA 91778

**RE: AB 52 Consultation with the San Gabriel Band of Mission Indians for a Proposed Composting Operation at the Prima Deshecha Landfill**

Dar Mr. Morales:

The County of Orange is conducting its AB 52 consultation process for a proposed green waste composting operation at the Prima Deshecha Landfill that will be called the Capistrano Greenery. Please consider this letter and preliminary project information as the initiation of the California Environmental Quality Act, specifically Public Resources Code 21080.3.1 and Chapter 532 Statutes of 2014 (i.e., AB 52). Please respond within 30 days, pursuant to PRC 21080.3.1(d) if you would like to consult on this project.

OC Waste & Recycling owns and operates three active solid waste landfills in Orange County and provides post-closure maintenance at twenty closed landfill sites in Orange County. The active Prima Deshecha Landfill is located at 32250 Avenida La Pata, San Juan Capistrano, as shown on the attached location map. SB 1383 requires all jurisdictions in California to recycle at least 50 percent of all organic waste materials that are currently going to solid waste landfills by 2020 and at least 75 percent by 2025. In accordance with this new law, OC Waste & Recycling is proposing to implement a maximum 200 ton per day green waste composting operation at the Prima Deshecha Landfill. **The composting operation will be located entire on previously disturbed former refuse areas (i.e., on trash). No new native areas will be disturbed.** OC Waste & Recycling is the lead agency under CEQA for the proposed project. The proposed composting operation will be required to obtain permits from the California Department of Resources Recycling and Recovery (CalRecycle), California Regional Water Quality Control Board – San Diego Region, South Coast Air Quality Management District, Orange County Health Care Agency – Environmental Health Division (acting in its capacity as the Local Enforcement Agency for CalRecycle) and the Orange County Fire Authority.

If you would like to consult on this project, please respond in writing to the following:


John J. Arnau, CEQA Manager  
OC Waste & Recycling  
300 N. Flower Street, Suite 400  
Santa Ana, CA 92703

A response can also be provided via email to [john.arnau@ocwr.ocgov.com](mailto:john.arnau@ocwr.ocgov.com). I can also be reached at (714) 834-4107.

Sincerely,

A handwritten signature in black ink, appearing to read "John J. Arnau". The signature is written in a cursive, flowing style.

John J. Arnau, CEQA Manager  
OC Waste & Recycling

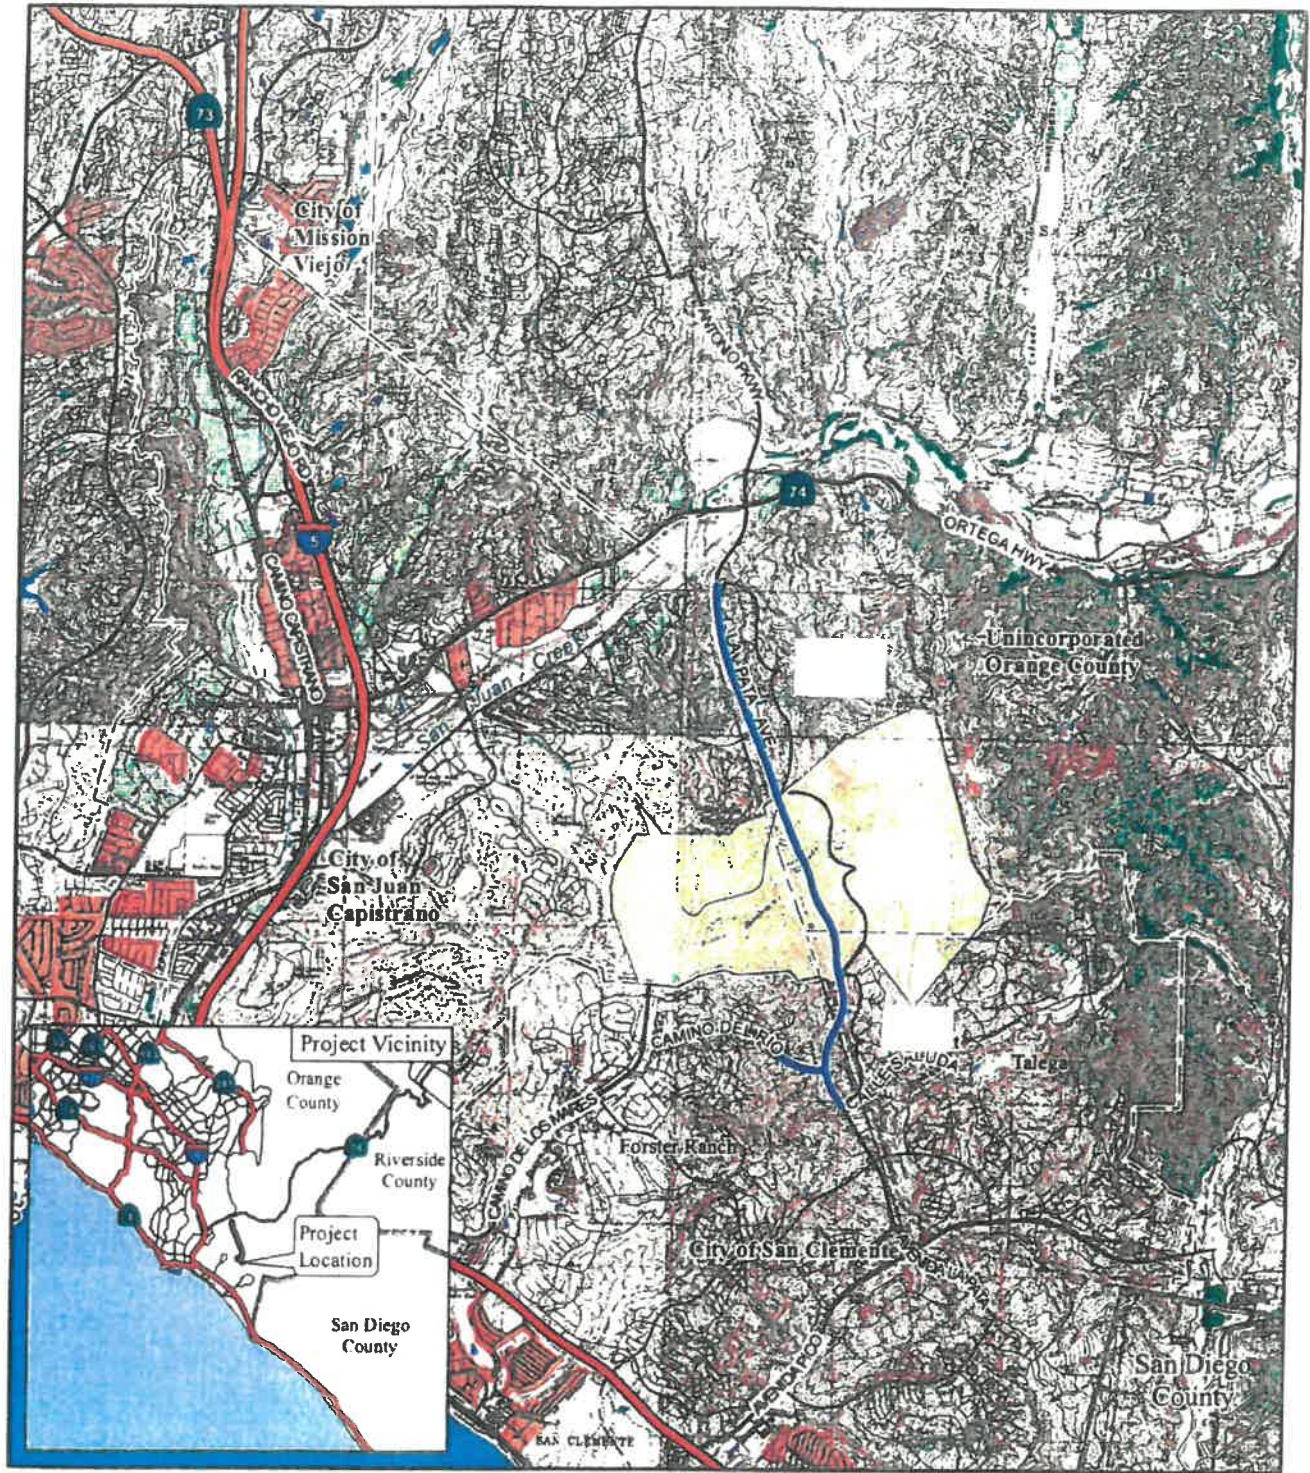

LEGEND

FIGURE 1



[ Yellow outline ] Prima Deshecha Landfill Boundary




MILES

Project Location and Vicinity


SOURCE: ESRI (2008), IBM (2008), RBF (4/21/09), USGS 7.5' Quad (San Juan Capistrano, 1981; San Clemente, 1975; Canada Gobernadora, 1988; Dana Point, 1975)  
 E:\ORG\110\GIS Project LocationAndVicinity.mxd (6/21/2013)

DATE OF TOPOGRAPHY: MAY 4, 2018. SPLICED WITH OCTOBER 25, 2017 TOPO

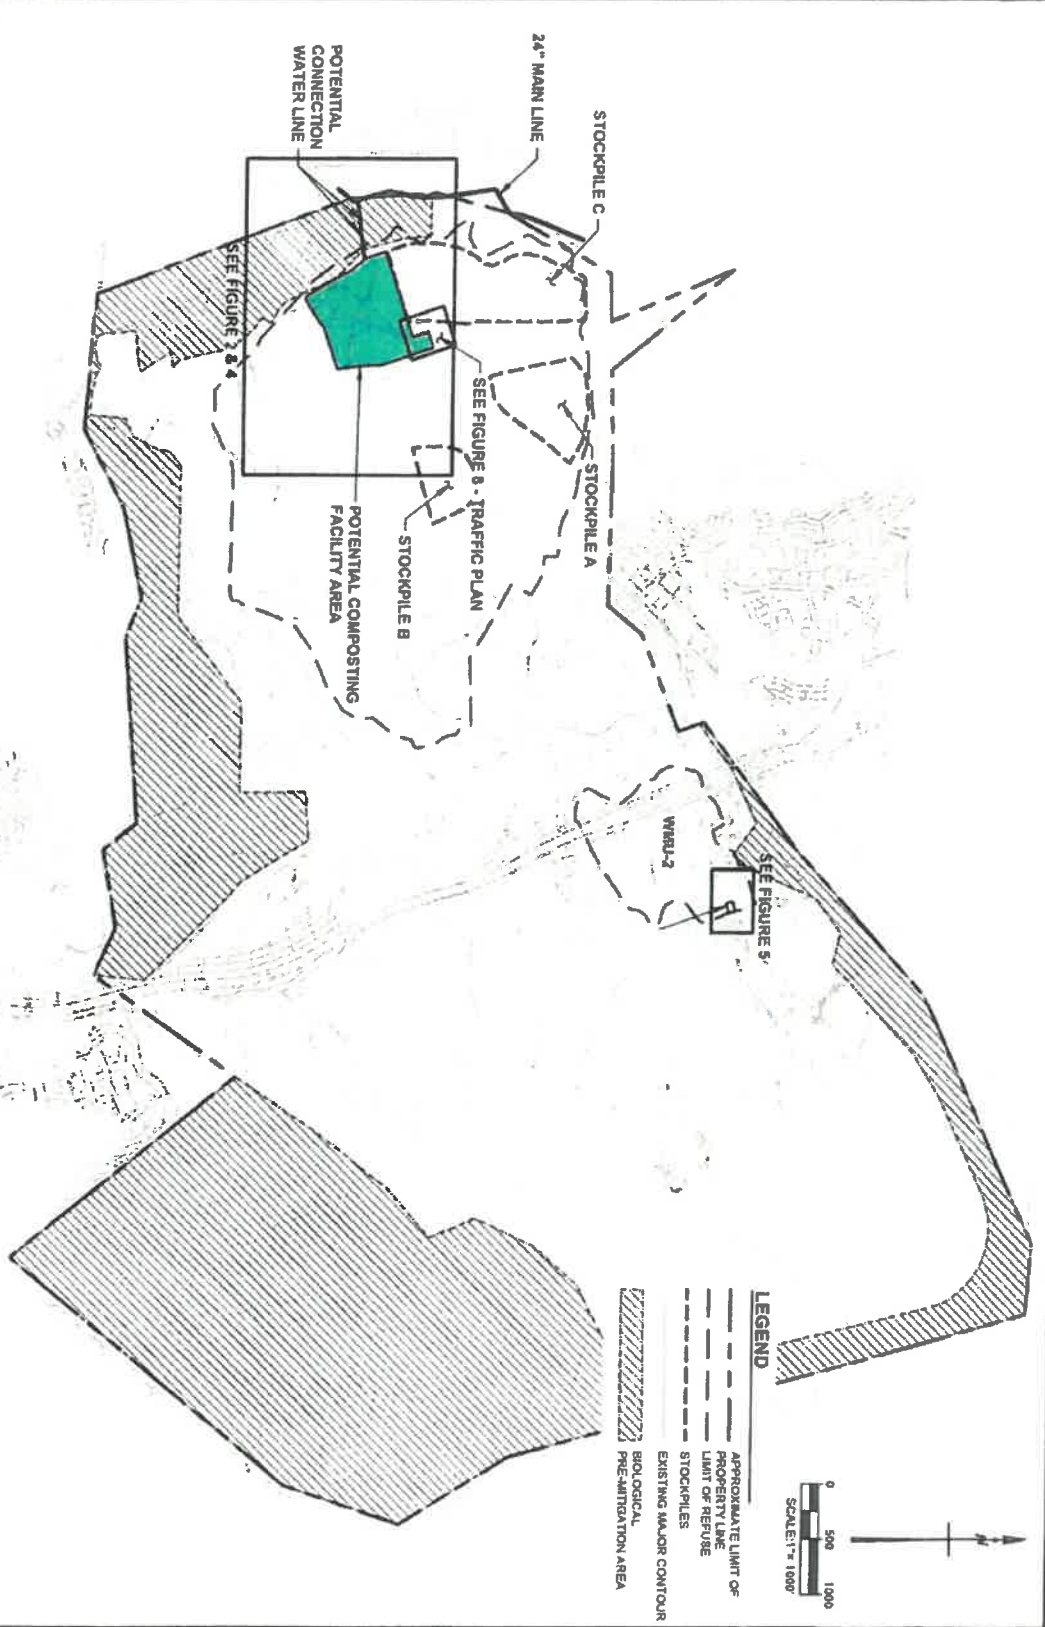

**LEGEND**

- APPROXIMATE LIMIT OF PROPERTY LINE LIMIT OF REFUSE STOCKPILES
- EXISTING MAJOR CONTOUR
- BIOLOGICAL PRE-MITIGATION AREA

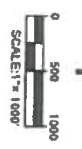

<b>FIGURE 2</b>	CAPISTRANO GREENERY @ PRIMA DESHECHA LANDFILL  <b>OPEN WINDROW CONCEPTUAL COMPOSTING FACILITY OVERVIEW SITE PLAN</b>	DC WASTE AND RECYCLING DRAWN BY: E.S.      DATE: 04/20/18 CHECKED BY: J.L.      PROJ. NO.: 171216-01 APPROVED BY: C.H.W.	 <b>TETRA TECH BAS</b> 1360 Valley Vista Drive, Diamond Bar, CA 91765 TEL 909.850.7777 FAX 909.860.8017
-----------------	--	---	--





May 21, 2019

Mr. Joseph Ontiveros  
Soboba Band of Luiseno Indians  
P.O. Box 487  
San Jacinto, CA 92581

**RE: AB 52 Consultation with the Soboba Band of Luiseno Indians for a Proposed Composting Operation at the Prima Deshecha Landfill**

Dar Mr. Ontiveros:

The County of Orange is conducting its AB 52 consultation process for a proposed green waste composting operation at the Prima Deshecha Landfill that will be called the Capistrano Greenery. Please consider this letter and preliminary project information as the initiation of the California Environmental Quality Act, specifically Public Resources Code 21080.3.1 and Chapter 532 Statutes of 2014 (i.e., AB 52). Please respond within 30 days, pursuant to PRC 21080.3.1(d) if you would like to consult on this project.


OC Waste & Recycling owns and operates three active solid waste landfills in Orange County and provides post-closure maintenance at twenty closed landfill sites in Orange County. The active Prima Deshecha Landfill is located at 32250 Avenida La Pata, San Juan Capistrano, as shown on the attached location map. SB 1383 requires all jurisdictions in California to recycle at least 50 percent of all organic waste materials that are currently going to solid waste landfills by 2020 and at least 75 percent by 2025. In accordance with this new law, OC Waste & Recycling is proposing to implement a maximum 200 ton per day green waste composting operation at the Prima Deshecha Landfill. **The composting operation will be located entire on previously disturbed former refuse areas (i.e., on trash). No new native areas will be disturbed.** OC Waste & Recycling is the lead agency under CEQA for the proposed project. The proposed composting operation will be required to obtain permits from the California Department of Resources Recycling and Recovery (CalRecycle), California Regional Water Quality Control Board – San Diego Region, South Coast Air Quality Management District, Orange County Health Care Agency – Environmental Health Division (acting in its capacity as the Local Enforcement Agency for CalRecycle) and the Orange County Fire Authority.

If you would like to consult on this project, please respond in writing to the following:


John J. Arnau, CEQA Manager  
OC Waste & Recycling  
300 N. Flower Street, Suite 400  
Santa Ana, CA 92703

A response can also be provided via email to [john.arnau@ocwr.ocgov.com](mailto:john.arnau@ocwr.ocgov.com). I can also be reached at (714) 834-4107.

Sincerely,

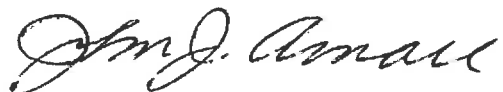A handwritten signature in black ink, appearing to read "John J. Arnau". The signature is written in a cursive style with a large initial "J".

John J. Arnau, CEQA Manager  
OC Waste & Recycling

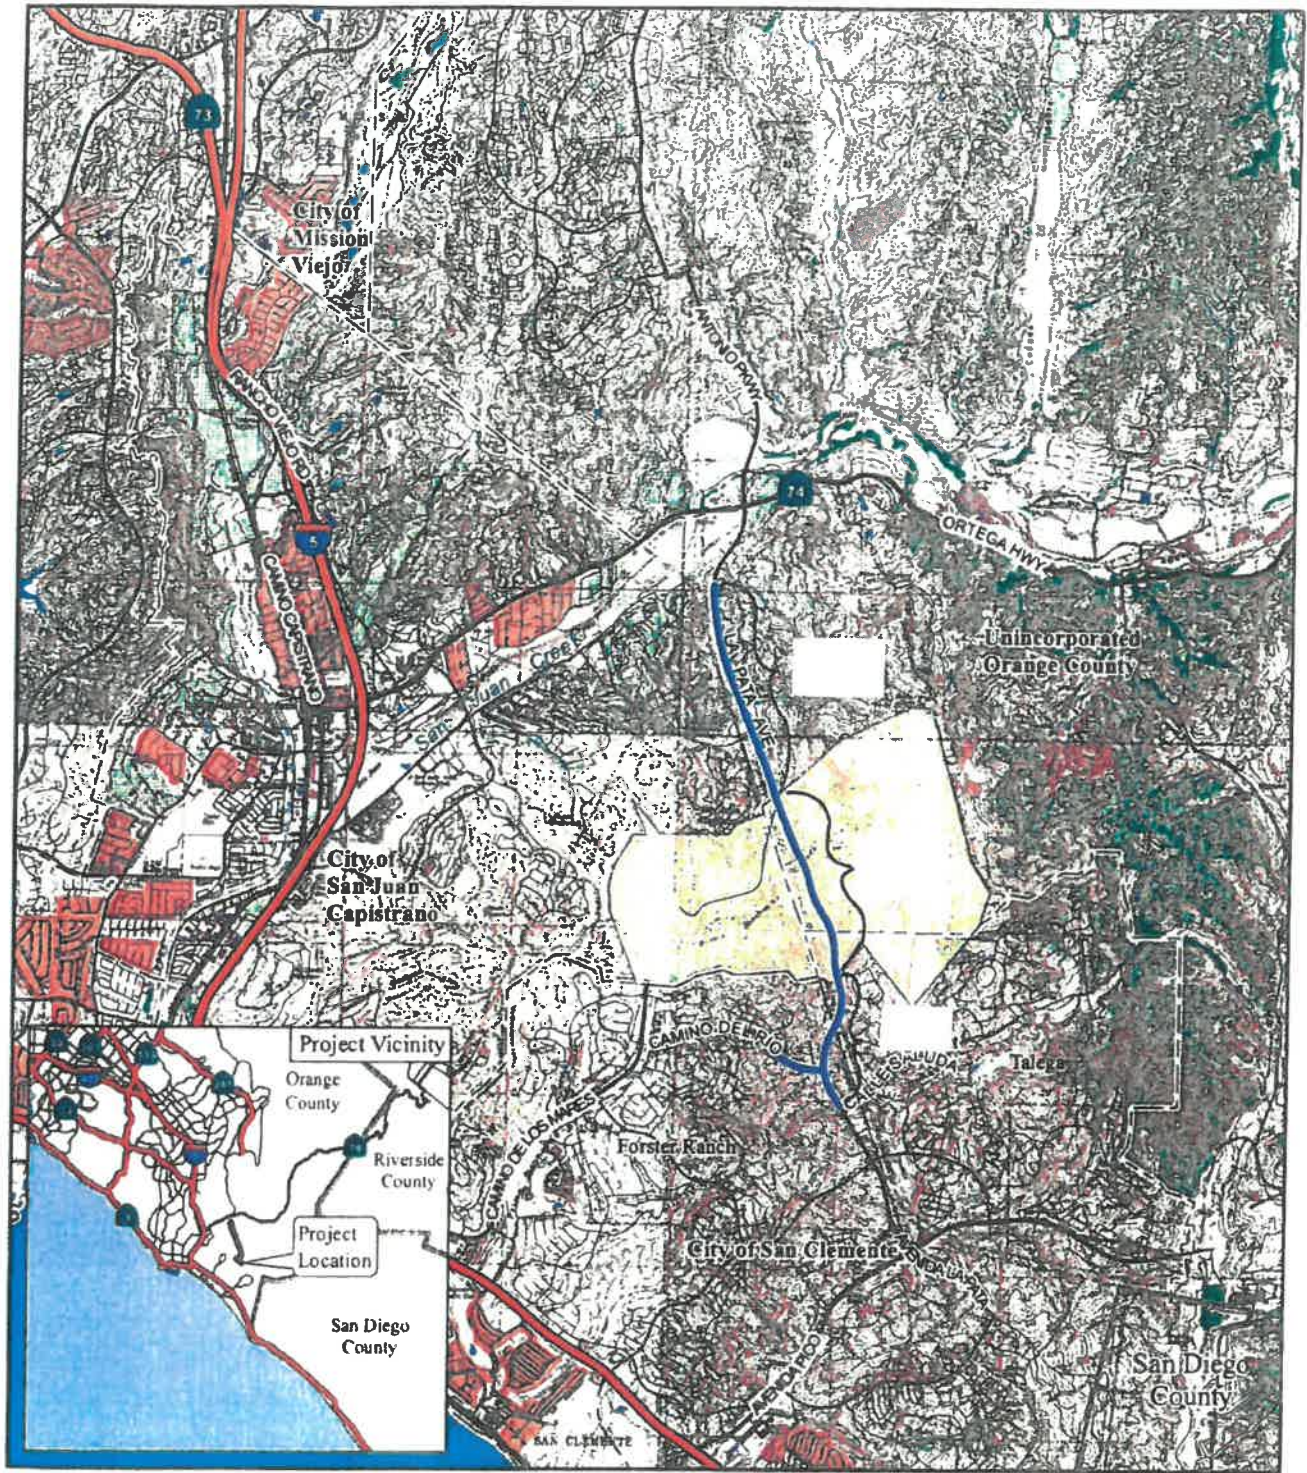


LEGEND

FIGURE I



| — | Prima Deshecha I landfill Boundary

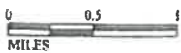

Project Location and Vicinity

SOURCE ESRI (2008), TBM (2008), RBF (4-21-09), USGS 7.5' Quad (San Juan Capistrano, 1981, San Clemente, 1975, Canada Gobernadora, 1988; Dana Point, 1975)

I:\ORG\110\GIS Project Location And Vicinity.mxd (6/21/2013)

DATE OF TOPOGRAPHY: MAY 4, 2018. SPLICED WITH OCTOBER 25, 2017 TOPO

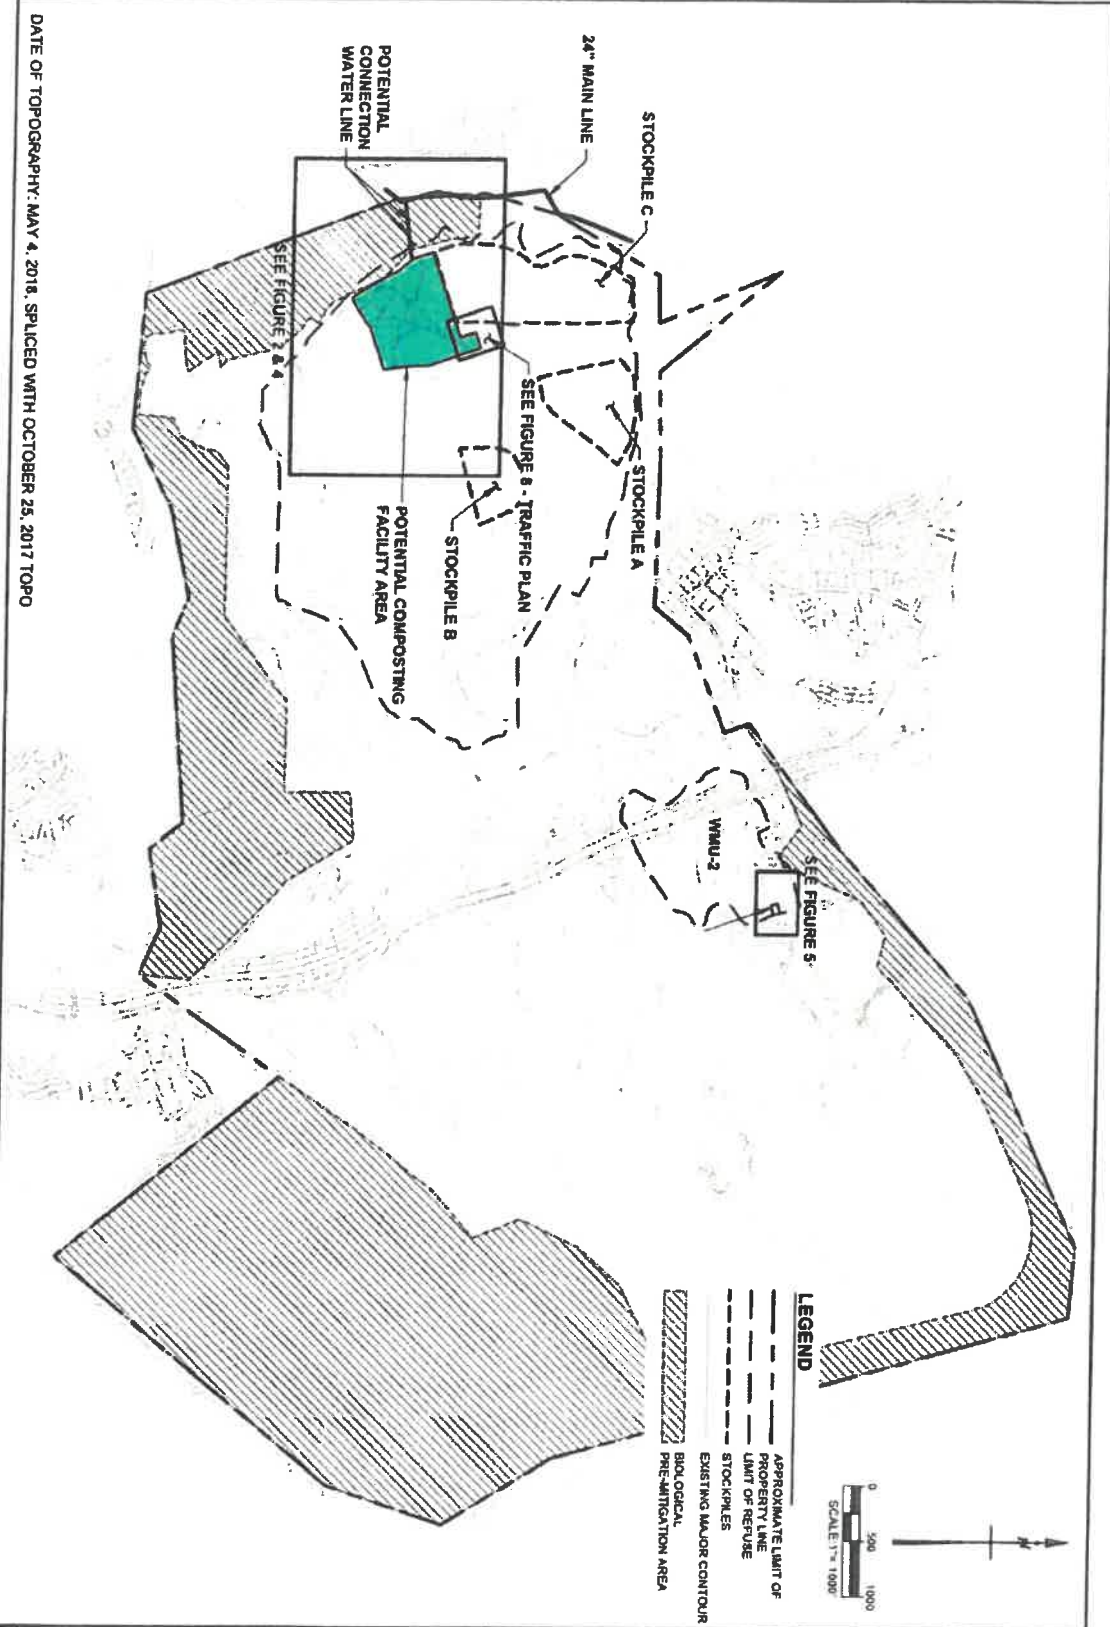


FIGURE 2

CAPISTRANO GREENERY @ PRIMA DESHECHA LANDFILL

**OPEN WINDROW CONCEPTUAL  
COMPOSTING FACILITY  
OVERVIEW SITE PLAN**

OC WASTE AND RECYCLING

DISCNUMBER	DATE	BY
DESCRIPTION	PROJECT NO.	
DESIGNER		
APPROVED		



**TETRA TECH BAS**

1360 Valley Vista Drive, Diamond Bar, CA 91765  
TEL 909.860.7777 FAX 909.860.8017



May 21, 2019

Ms. Joyce Stanfield Perry  
Juaneno Band of Mission Indians  
4955 Paseo Segovia  
Irvine, CA 92603

**RE: AB 52 Consultation with the Juaneno Band of Mission Indians for a Proposed Composting Operation at the Prima Deshecha Landfill**

Dar Ms. Stanfield Perry:

The County of Orange is conducting its AB 52 consultation process for a proposed green waste composting operation at the Prima Deshecha Landfill that will be called the Capistrano Greenery. Please consider this letter and preliminary project information as the initiation of the California Environmental Quality Act, specifically Public Resources Code 21080.3.1 and Chapter 532 Statutes of 2014 (i.e., AB 52). Please respond within 30 days, pursuant to PRC 21080.3.1(d) if you would like to consult on this project.

OC Waste & Recycling owns and operates three active solid waste landfills in Orange County and provides post-closure maintenance at twenty closed landfill sites in Orange County. The active Prima Deshecha Landfill is located at 32250 Avenida La Pata, San Juan Capistrano, as shown on the attached location map. SB 1383 requires all jurisdictions in California to recycle at least 50 percent of all organic waste materials that are currently going to solid waste landfills by 2020 and at least 75 percent by 2025. In accordance with this new law, OC Waste & Recycling is proposing to implement a maximum 200 ton per day green waste composting operation at the Prima Deshecha Landfill. **The composting operation will be located entire on previously disturbed former refuse areas (i.e., on trash). No new native areas will be disturbed.** OC Waste & Recycling is the lead agency under CEQA for the proposed project. The proposed composting operation will be required to obtain permits from the California Department of Resources Recycling and Recovery (CalRecycle), California Regional Water Quality Control Board – San Diego Region, South Coast Air Quality Management District, Orange County Health Care Agency – Environmental Health Division (acting in its capacity as the Local Enforcement Agency for CalRecycle) and the Orange County Fire Authority.

If you would like to consult on this project, please respond in writing to the following:


John J. Arnau, CEQA Manager  
OC Waste & Recycling  
300 N. Flower Street, Suite 400  
Santa Ana, CA 92703

A response can also be provided via email to [john.arnau@ocwr.ocgov.com](mailto:john.arnau@ocwr.ocgov.com). I can also be reached at (714) 834-4107.

Sincerely,

A handwritten signature in black ink, appearing to read "John J. Arnau". The signature is fluid and cursive, with the first name "John" and last name "Arnau" clearly distinguishable.

John J. Arnau, CEQA Manager  
OC Waste & Recycling

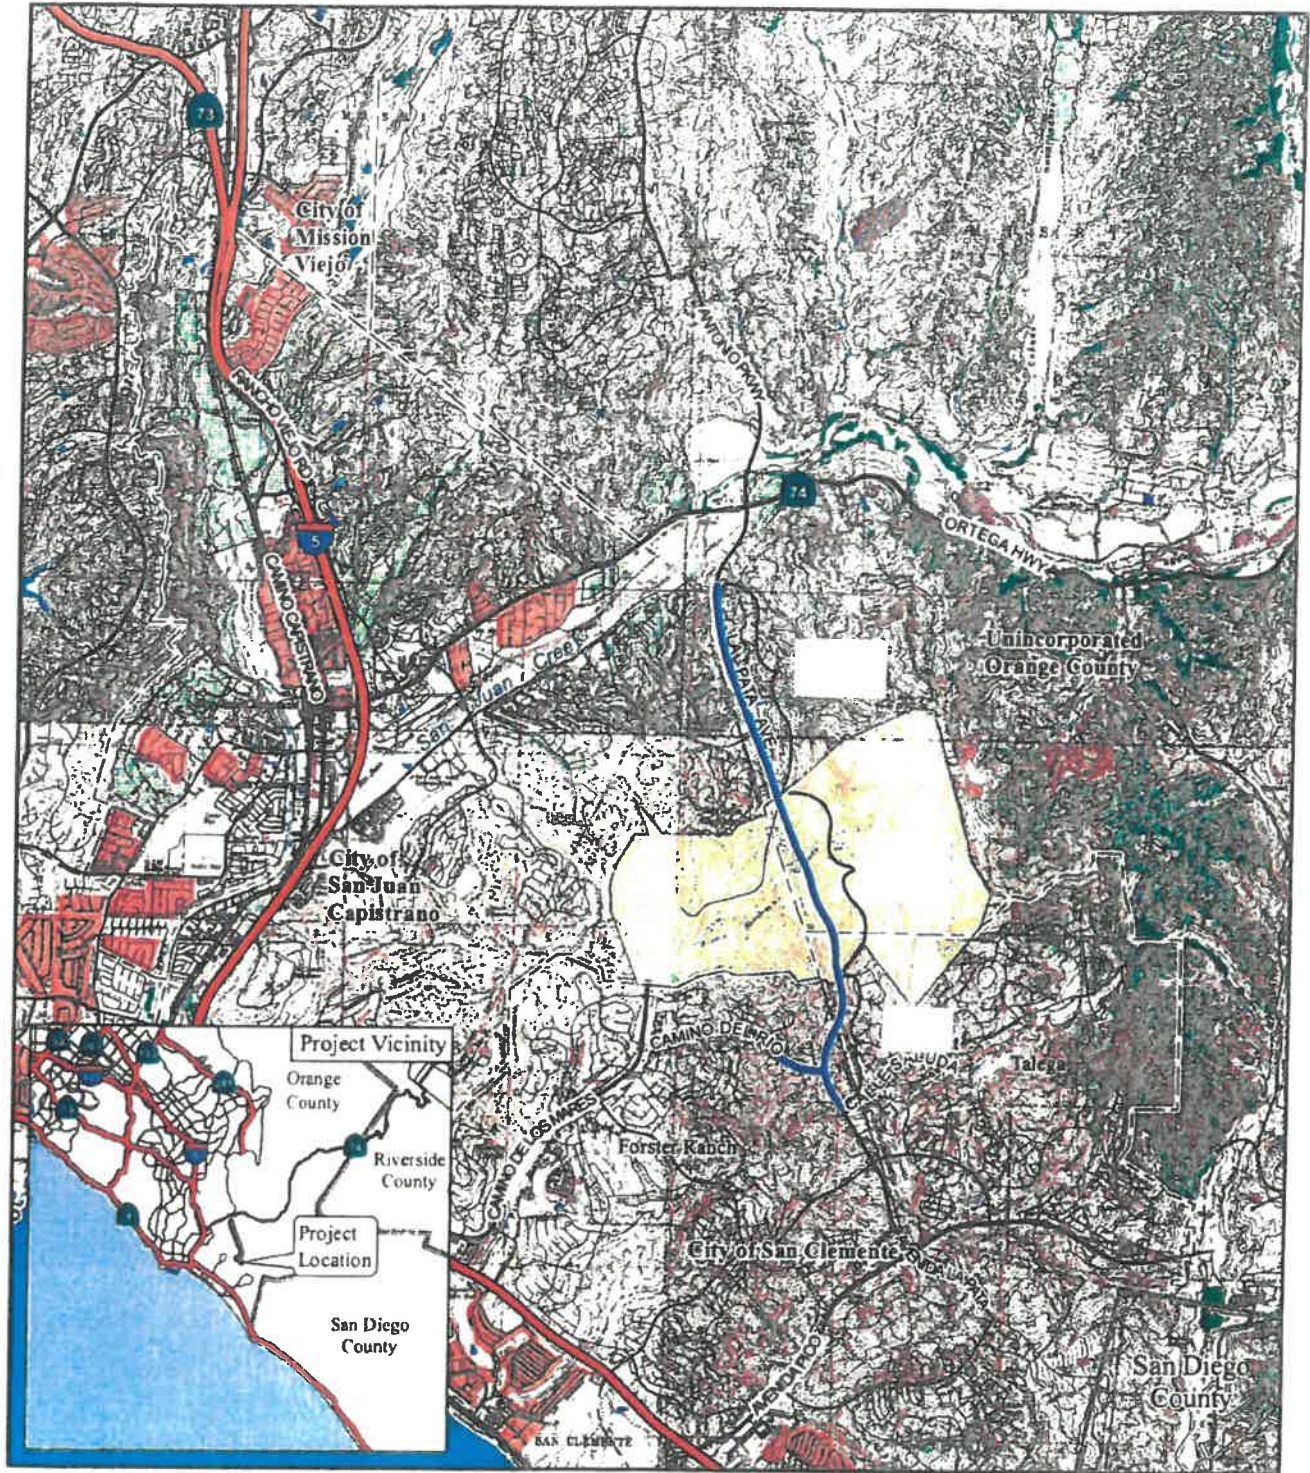

LEGEND

FIGURE 1



— Prima Deshecha Landfill Boundary




MILES

Project Location and Vicinity

SOURCE: ESRI (2008); TBM (2008); RBF (4-21-09); USGS 7.5' Quad (San Juan Capistrano, 1981; San Clemente, 1975; Canada Gobernadora, 1988; Dana Point, 1975)


E:\ORG1101\GIS Project locationAndVicinity.mxd (6-21-2013)

DATE OF TOPOGRAPHY: MAY 4, 2018. SPLICED WITH OCTOBER 25, 2017 TOPO

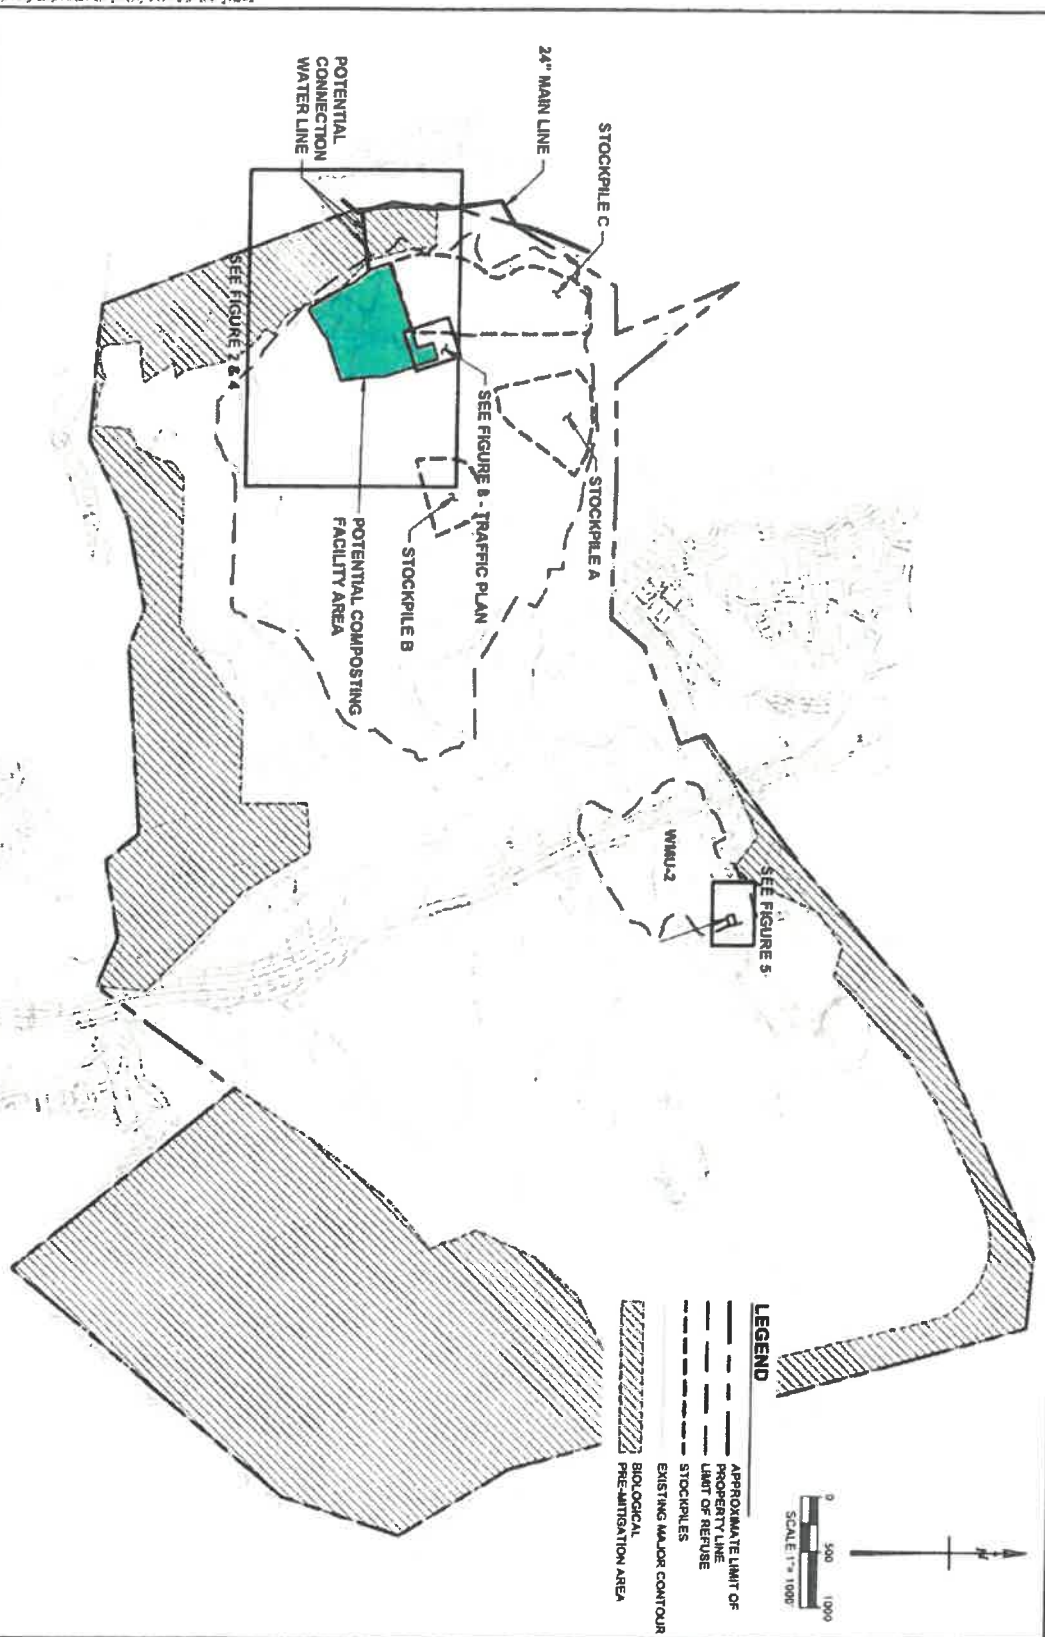

**LEGEND**

- APPROXIMATE LIMIT OF PROPERTY LINE
- - - - - LIMIT OF REFUSE STOCKPILES
- EXISTING MAJOR CONTOUR
- /// BIOLOGICAL PRE-ATTENTION AREA

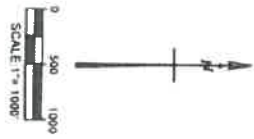

<b>FIGURE 2</b>	CAPISTRANO GREENERY @ PRIMA DESHECHA LANDFILL		OC WASTE AND RECYCLING		<p><b>TETRA TECH BAS</b> 1360 Valley Vista Drive, Diamond Bar, CA 91765 TEL 909.860.7777 FAX 909.860.8017</p>
	DESIGNED BY	DATE	DRAWN BY	PROJECT	

**OPEN WINDROW CONCEPTUAL  
COMPOSTING FACILITY  
OVERVIEW SITE PLAN**