


P:\OC\WR\FR\Bee Canyon Greenery\CAD\SheetFiles\Figures\803 Phase 2 Operations Area

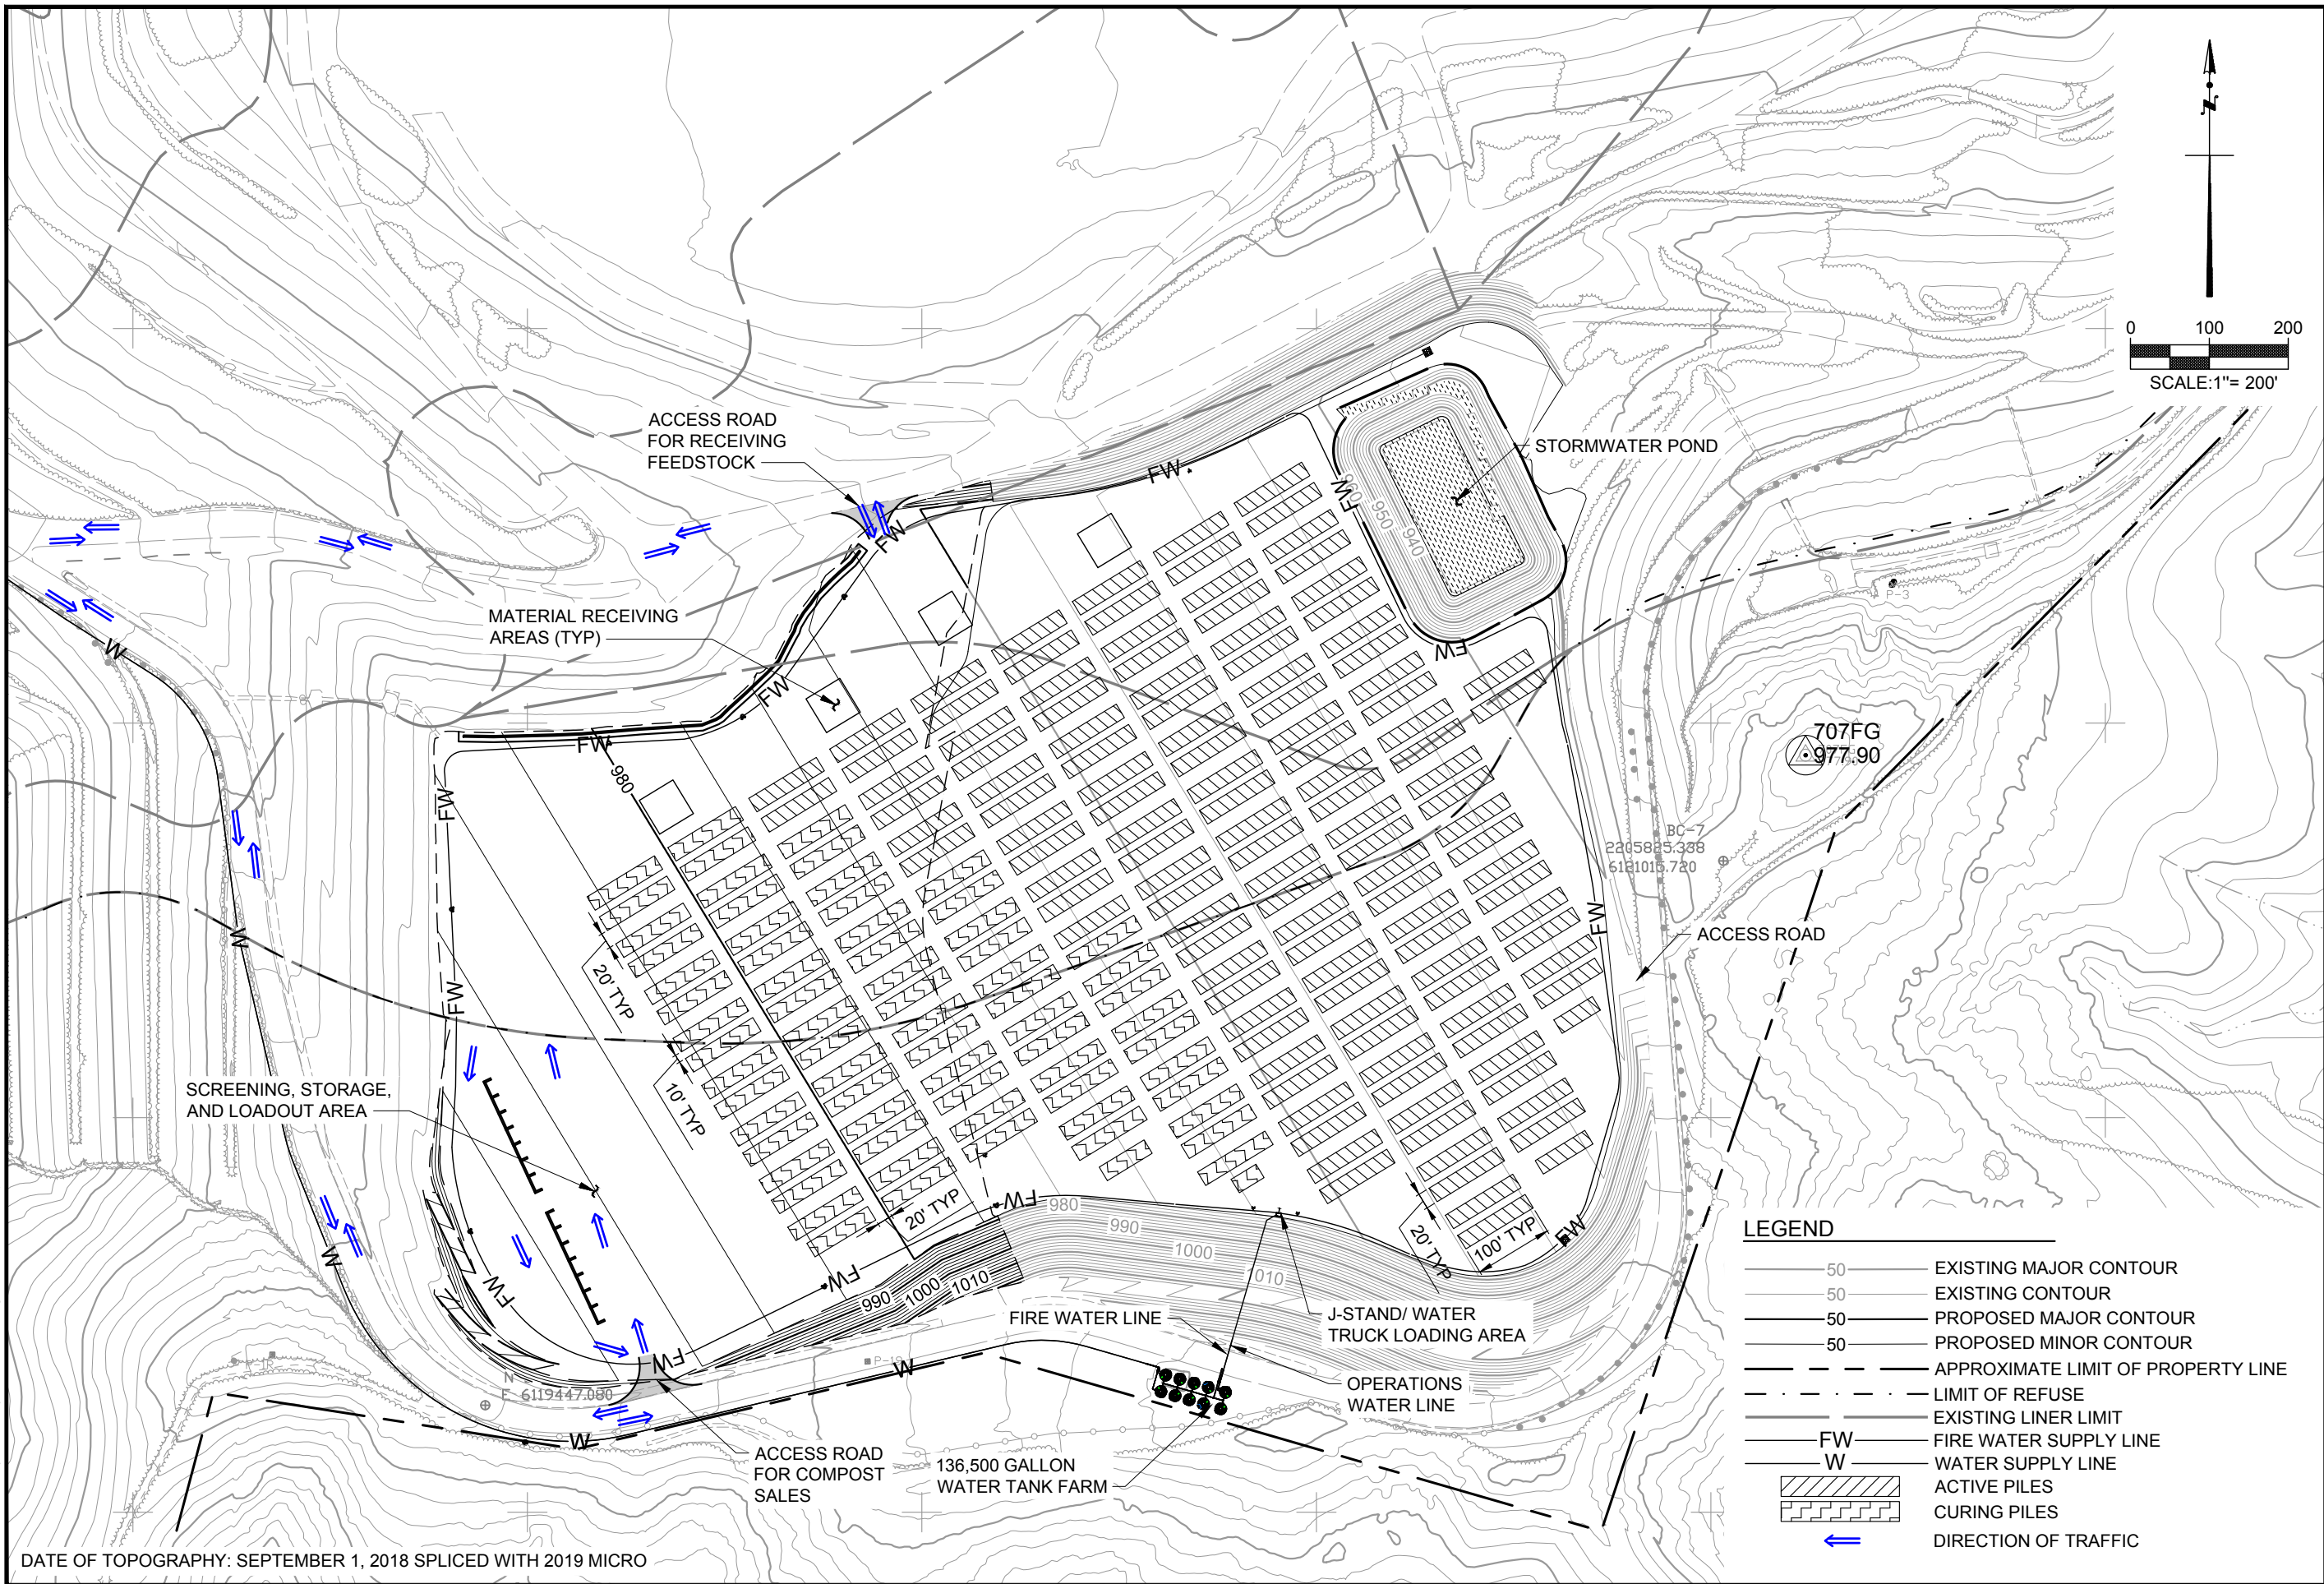

DATE OF TOPOGRAPHY: SEPTEMBER 1, 2018 SPLICED WITH 2019 MICRO

| OC WASTE & RECYCLING |     |            |            |  |
|----------------------|-----|------------|------------|--|
| DESIGNED BY:         | VHY | DATE:      | 05-2019    |  |
| DRAWN BY:            | NGP | PROJ. NO.: | 2018-0180B |  |
| CHECKED BY:          | PW  |            |            |  |
| APPROVED BY:         | GES |            |            |  |